



NOTE:
 The location of the existing water main & gas main have not been field verified by the Engineer. The Contractor shall have exact locations determined by utility owners during construction.
 Exist. 6" Cast Iron Water Main
 Exist. Gas Main

TARA TRACE
 Located in
 SECTION 27, TOWNSHIP 2 SOUTH, RANGE 13 EAST
 LIVE OAK, SUMANNEE COUNTY, FLORIDA
 SHEET 5 OF 7

PLAT BOOK PAGE 322

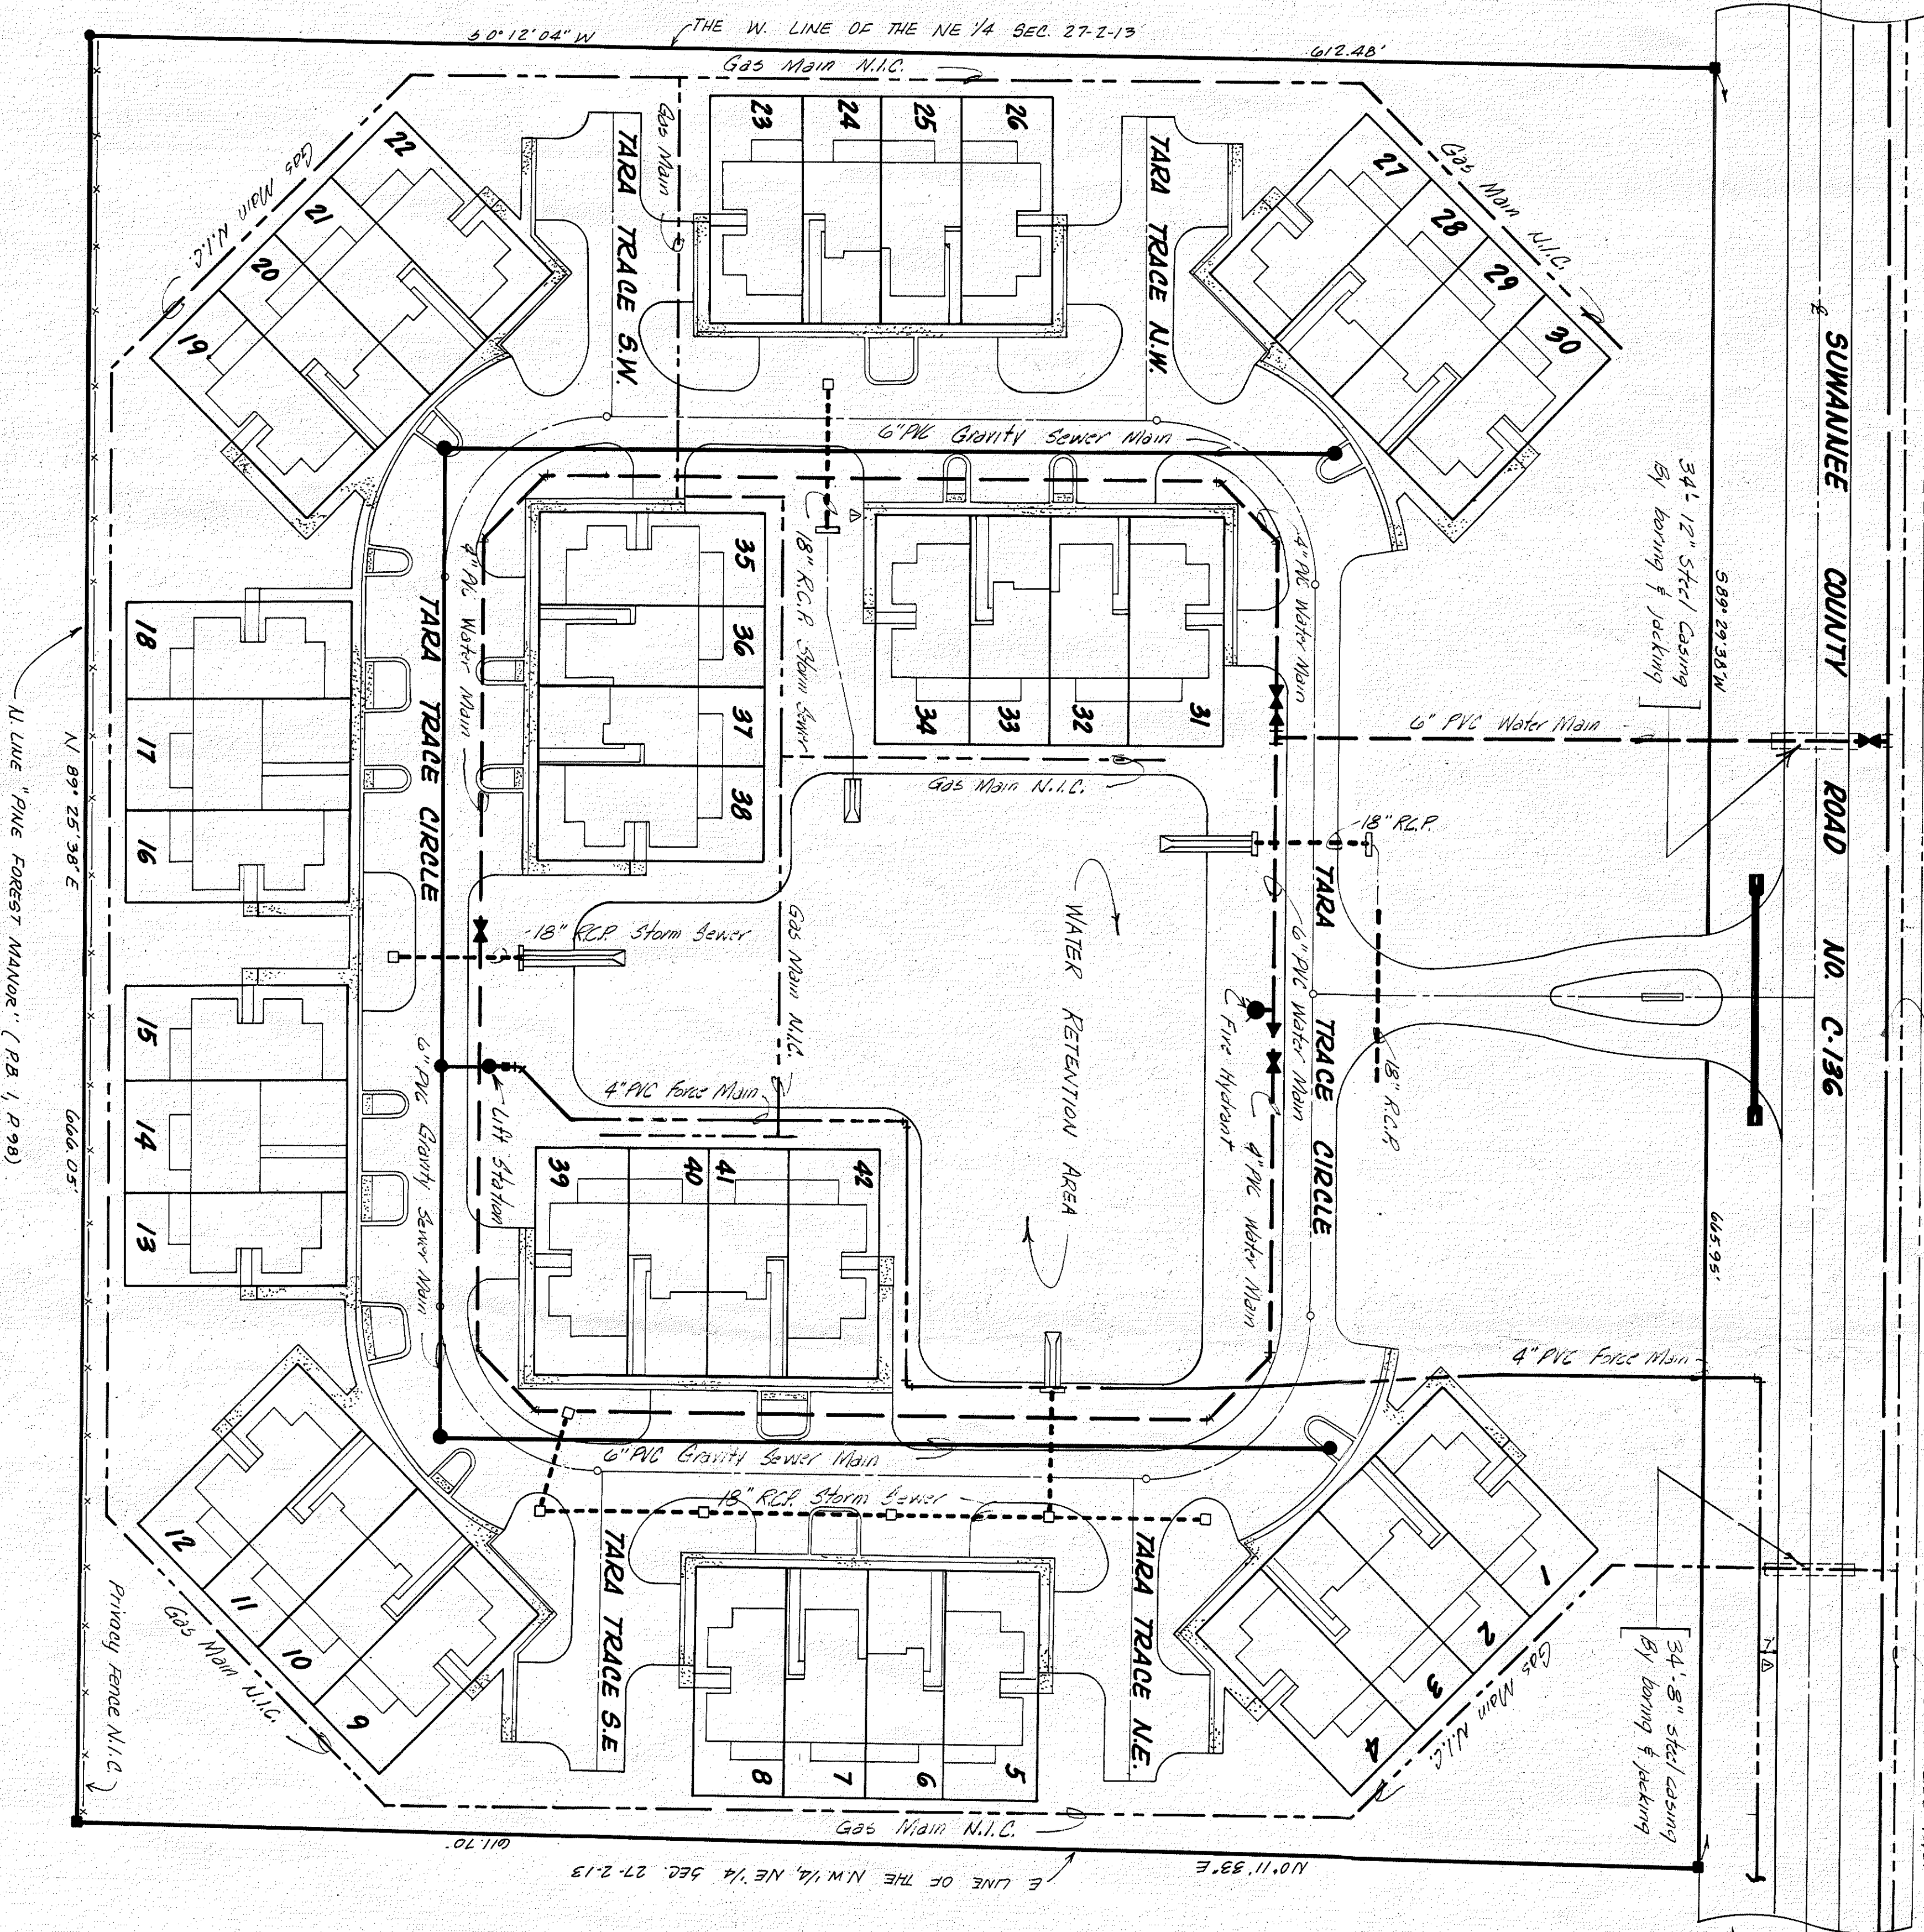

34" 12" Steel Casing
 by boring & jacking
 See Sheet 2

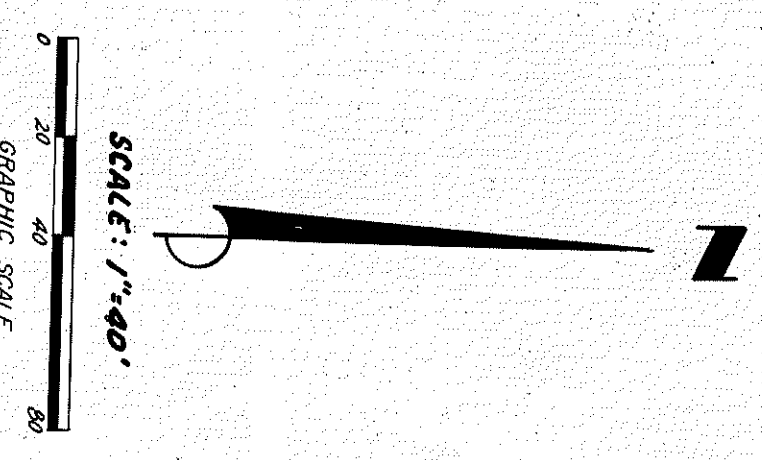

This is Sheet 5 of 25.
 Taken from proposed construction
 drawings submitted to the
 City of Live Oak.

TARA TRACE
UTILITIES MASTER

B.C. McCRAY & ASSOCIATES, INC.
 ENGINEERING - LAND SURVEYING - SITE PLANNING
 P. O. BOX 137, MAYO, FLORIDA 32066, PH. (904) 294-1223

DRAWN BY _____ APPROVED BY _____ PROJECT NO. 8233
 DATE _____ FIELD BOOK _____
 FIELD WORK COMPLETED _____ SHEET 5 of 25

Revised 2.7.89