

SUWANNEE RANCHETTES

SECTION "D"

A SUBDIVISION OF ALL OF SECTION 21, TOWNSHIP 5 SOUTH RANGE 15 EAST EXCEPT THE E 1/2 OF THE NE 1/4, THE W 1/2 OF THE NW 1/4 AND THE W 1/2 OF THE SW 1/4 SUWANNEE COUNTY, FLORIDA

DEDICATION:
 KNOW ALL MEN BY THESE PRESENT THAT SUWANNEE RANCHETTES SECTION "D" OF TOWNSHIP 5 SOUTH RANGE 15 EAST EXCEPT THE E 1/2 OF THE NE 1/4, THE W 1/2 OF THE NW 1/4 AND THE W 1/2 OF THE SW 1/4 SUWANNEE COUNTY, FLORIDA, HAS BEEN LAID OUT AND PLATTED TO BE KNOWN AS SUWANNEE RANCHETTES AND DEDICATED TO THE USE OF THE PUBLIC, THE STREETS SHOWN HEREON AND THAT THE SEAL SHOWN HEREON IS THE OFFICIAL SEAL OF SAID TRUSTEESHIP.

ATTEST Ed Gellis SIGNED Edith Weinstein SUWANNEE RANCHETTES SECTION "D" COUNTY, FLORIDA
 ATTEST Eleanor S. Sharp SIGNED Nathan A. Weinstein SUWANNEE RANCHETTES SECTION "D" COUNTY, FLORIDA
 DATE May 2, 1967

ACKNOWLEDGEMENT:
 STATE OF FLORIDA, COUNTY OF SUWANNEE, ON THIS 2nd DAY OF May 1967 PERSONALLY APPEARED BEFORE ME, Edith Weinstein, a Notary Public, State of Florida, Edith Weinstein AND Nathan A. Weinstein, RESPECTIVELY OF SUWANNEE RANCHETTES SECTION "D", A TRUSTEESHIP, AS TRUSTEES THEREOF TO ME KNOWN TO BE THE INDIVIDUALS AND OFFICERS DESCRIBED IN AND WHO EXECUTED THE FOREGOING DEDICATION AND SEVERALLY ACKNOWLEDGED THE EXECUTION THEREOF TO BE THE FREE ACT AND DEED OF SAID OFFICERS, DULY AUTHORIZED AND THAT THE OFFICIAL SEAL OF SAID TRUSTEESHIP IS DULY AFFIXED HERETO AND THE SAID DEDICATION IS THE ACT AND DEED OF SAID TRUSTEESHIP.

WITNESS MY HAND AND OFFICIAL SEAL AT Suwannee STATE OF FLORIDA THIS 2nd DAY OF May 1967
Edith Weinstein
 NOTARY PUBLIC, STATE OF FLORIDA
 MY COMMISSION EXPIRES _____


CLERKS FILING CERTIFICATE:
 I, Edith Weinstein, CLERK OF CIRCUIT COURT OF SUWANNEE COUNTY, FLORIDA, DO HEREBY CERTIFY THAT THIS PLAT COMPLIES WITH CHAPTER 10275, 1925 LAWS OF THE STATE OF FLORIDA AND WAS FILED IN MY OFFICE AND PLACED IN PUBLIC RECORDS OF SAID COUNTY, THIS 5th DAY OF January A.D. 1967 IN PLAT 1 BOOK 1 AT PAGE NO. 118

WITNESS MY OFFICIAL HAND AND SEAL, Edith Weinstein CLERK OF CIRCUIT COURT, SUWANNEE COUNTY, FLORIDA

SURVEYORS CERTIFICATE:
 I HEREBY CERTIFY THAT I AM A DULY AUTHORIZED LAND SURVEYOR AND THAT A SURVEY OF THE LANDS HEREON DESCRIBED HAS BEEN MADE UNDER MY SUPERVISION AND SUBDIVIDED AS SHOWN ON THIS PLAT AND THAT PERMANENT CONCRETE MONUMENTS HAVE BEEN PLACED ON EACH LOT CORNER OR AS SHOWN ON THIS PLAT.

Bennett R. Watters
 BENNETT R. WATTERS, LAND SURVEYOR
 CERTIFICATE No. 1443

APPROVED BY THE COUNTY COMMISSION
 SUWANNEE COUNTY, FLORIDA
 SIGNED Eleanor S. Sharp, CHAIRMAN
 ATTEST Edith Weinstein, CLERK
 DATE April 27, 1967

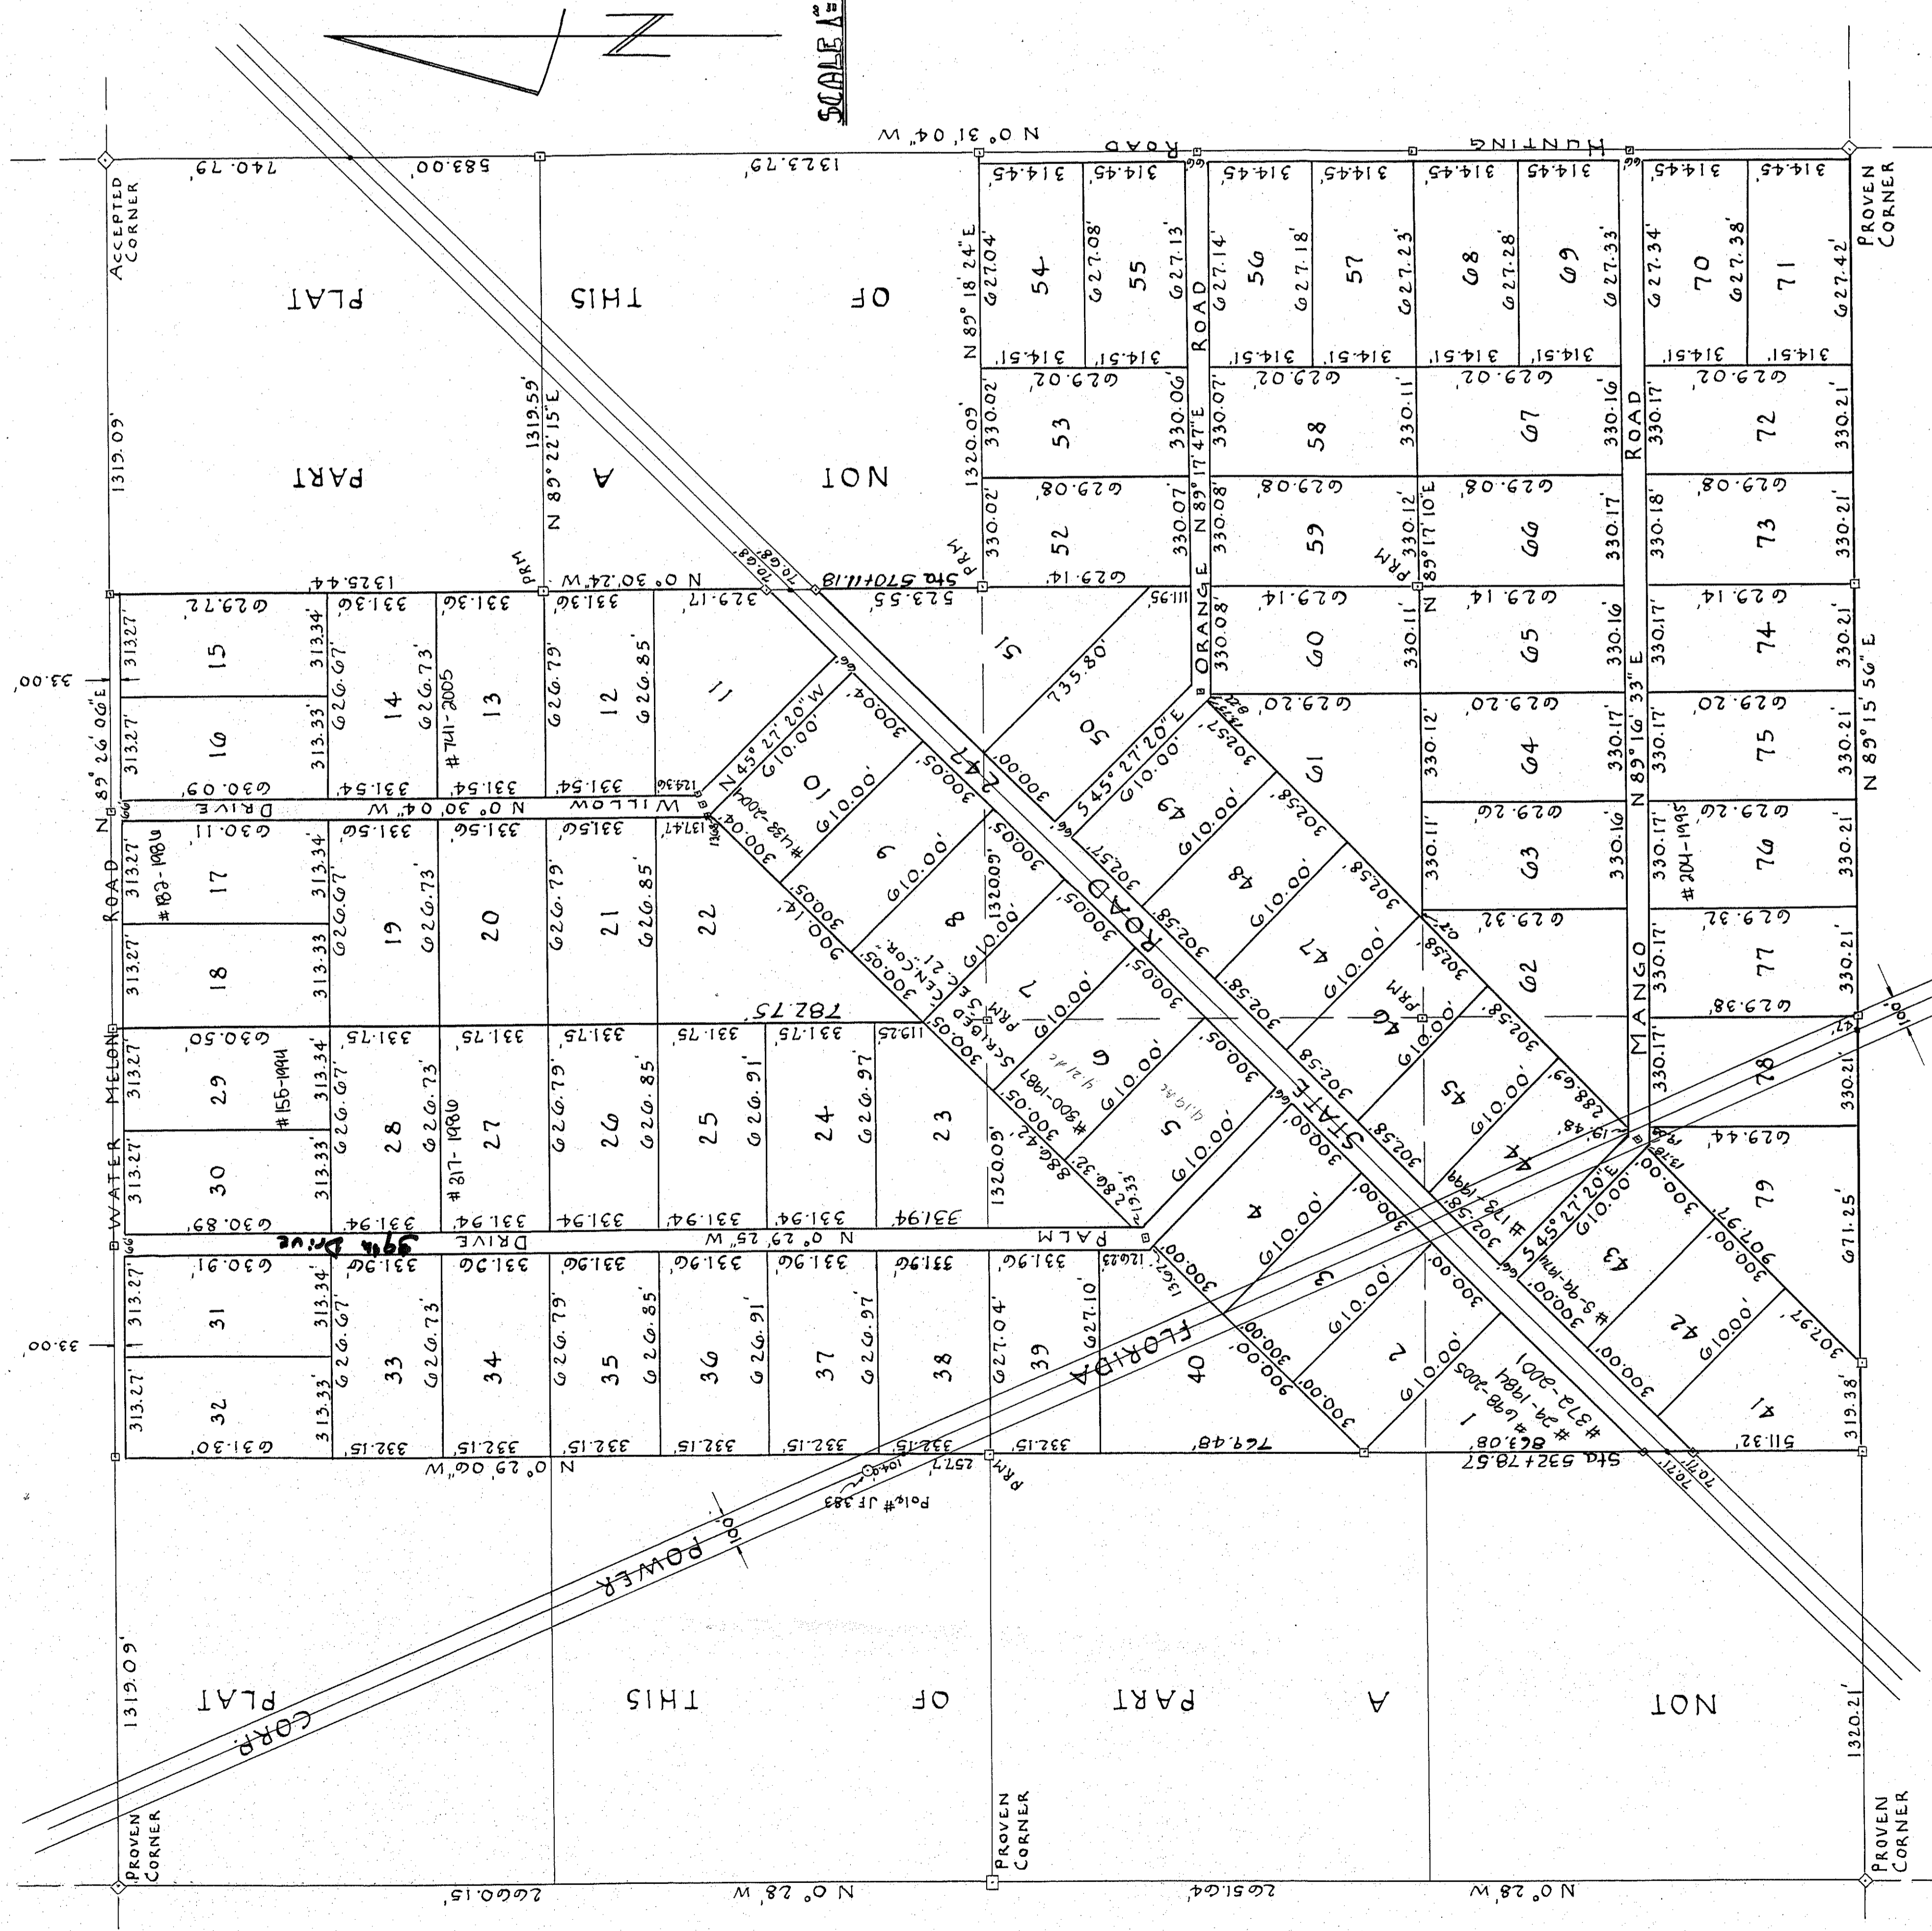

SCALE 1"=300'