


# ICHETUCKNEE RIVER ESTATES:

SITUATED IN

SECTION 27, TOWNSHIP 6 SOUTH, RANGE 15 EAST  
SUWANNEE COUNTY, FLORIDA

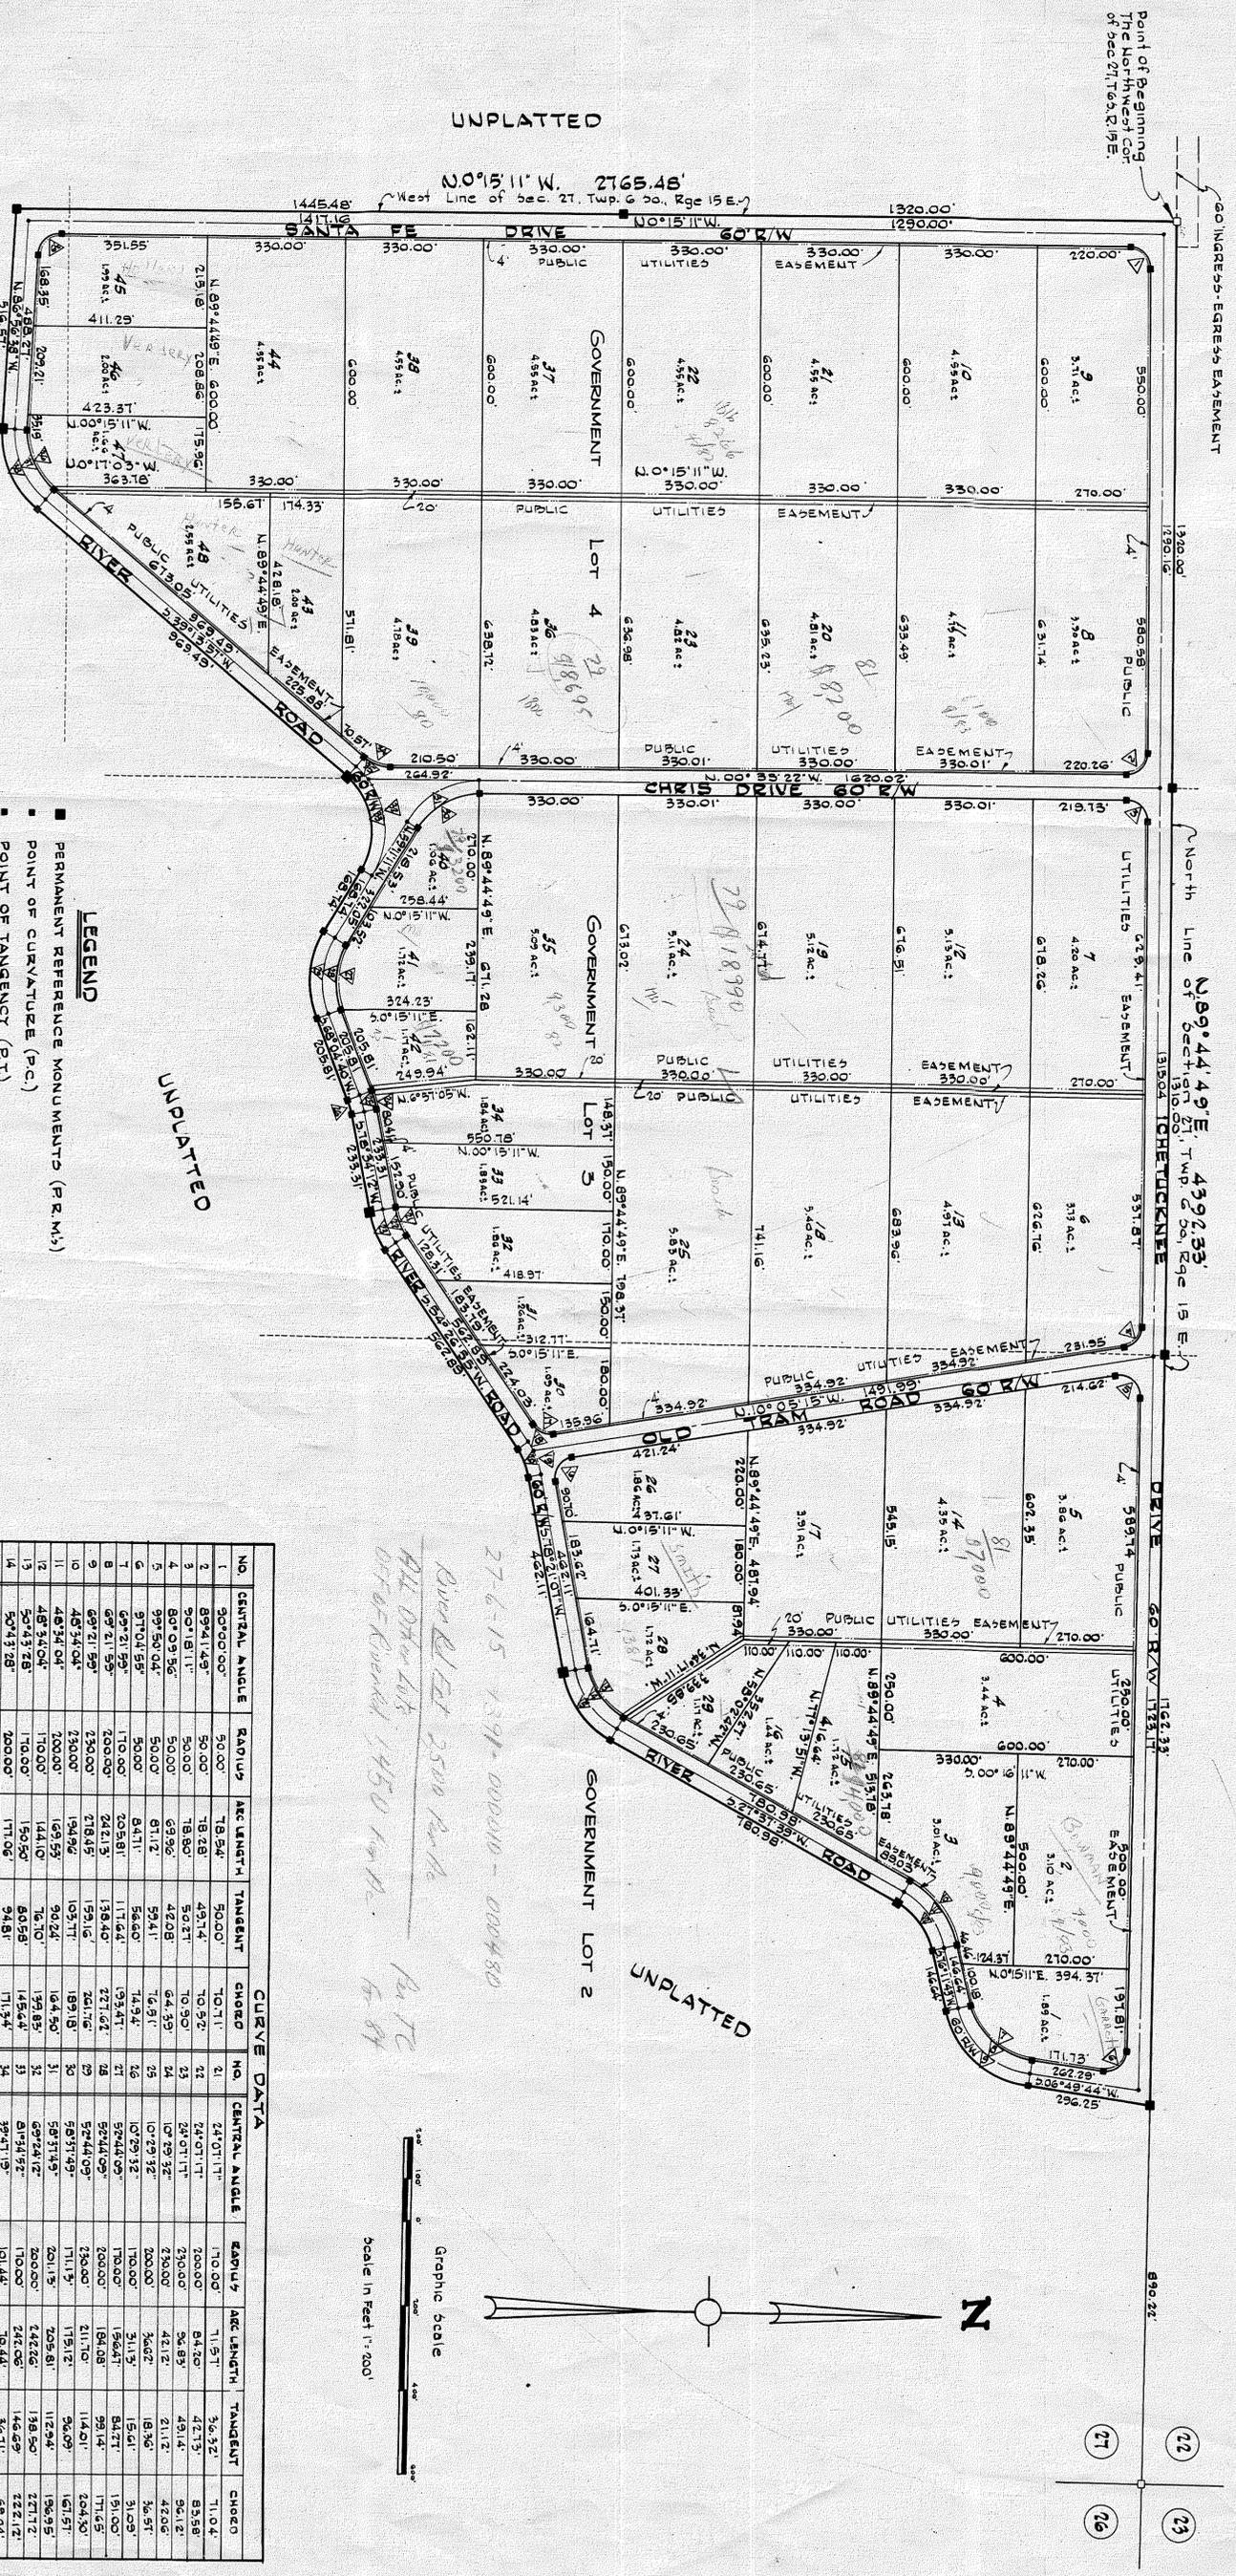

### LEGEND


- PERMANENT REFERENCE MONUMENTS (P.R.M.'s)
- POINT OF CURVATURE (P.C.)
- POINT OF TANGENCY (P.T.)
- PERMANENT CONTROL POINT (R.C.P.)
- EXISTING CONCRETE MONUMENT (NOT NUMBERED)
- EASEMENTS - EGRESS EASEMENT LINE
- PUBLIC UTILITIES EASEMENT LINE
- GOVERNMENT LOT LINES

### SURVEYOR'S NOTES

- (1) BEARINGS AS SHOWN ARE BASED ON MAGNETIC NORTH.
- (2) ALL INDIVIDUAL LOT CORNERS MARKED WITH CONCRETE MONUMENTS.

### CURVE DATA

NO.	CENTRAL ANGLE	RADIUS	ARC LENGTH	TANGENT	CHORD	NO.	CENTRAL ANGLE	RADIUS	ARC LENGTH	TANGENT	CHORD

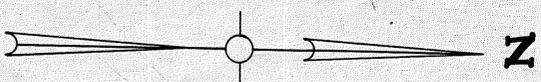

